



NOTES:
FOR GENERAL NOTES SEE REF. 1

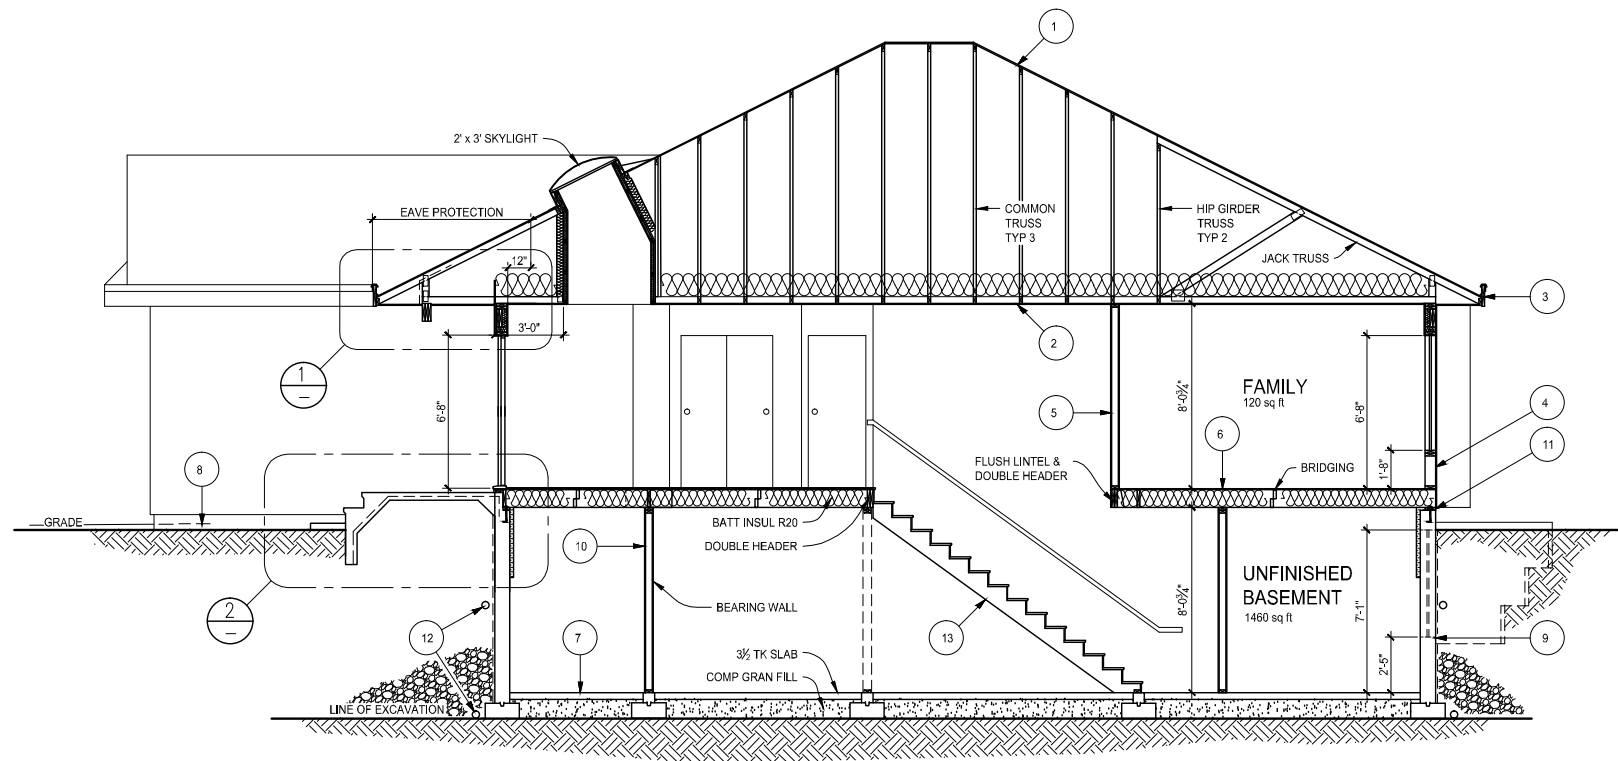


SECTION A
SCALE: 1/4" = 1'-0" 104

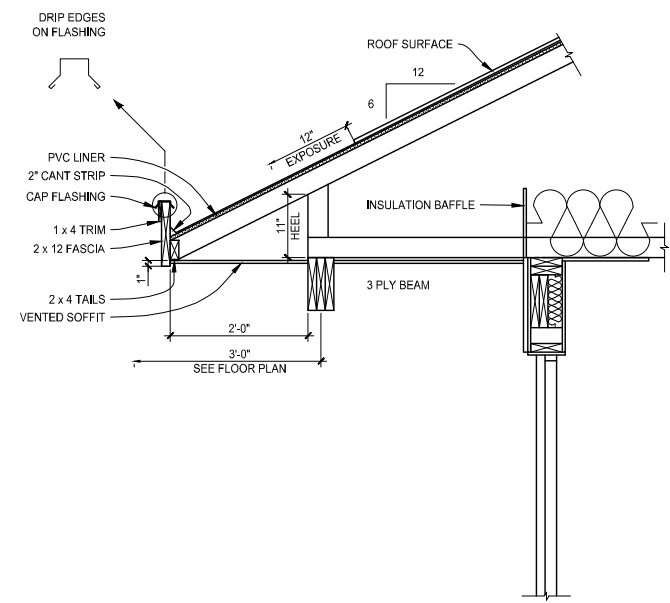

HIDDEN GUTTER DETAIL 1
SCALE: 3/4" = 1'-0" 1

ASSEMBLIES

<p>1 ROOF</p> <ul style="list-style-type: none"> FIBERGLASS ASPHALT SHINGLES ROOFING PAPER/FELT PLYWOOD SHEATHING WITH H CLIPS ENGINEERED ROOF TRUSSES 	<p>2 CEILING</p> <ul style="list-style-type: none"> INSULATION VAPOUR BARRIER GYPSUM WALL BOARD 	<p>3 EAVE</p> <ul style="list-style-type: none"> HIDDEN GUTTER FASCIA SOFFIT EAVE PROTECTION WITH ICE SHIELD 	<p>4 EXT WALL</p> <ul style="list-style-type: none"> EXTERIOR FINISH RAIN SCREEN SHEATHING MEMBRANE SHEATHING INSULATION STUDS VAPOUR BARRIER GYPSUM WALL BOARD 	<p>5 INT PARTITIONS</p> <ul style="list-style-type: none"> STUDS GYPSUM WALL BOARD 	<p>6 MAIN FLOOR</p> <ul style="list-style-type: none"> FINISH SUB-FLOOR FLOOR JOIST BRIDGING 	<p>7 BASEMENT SLAB</p> <ul style="list-style-type: none"> CONCRETE SLAB VAPOUR BARRIER COMPACT FILL 	<p>8 GARAGE FLOOR</p> <ul style="list-style-type: none"> CONCRETE SLAB VAPOUR BARRIER COMPACT FILL 	<p>9 EXT WALL FOUNDATION</p> <ul style="list-style-type: none"> DAMP PROOFING WALL THICKNESS INSULATION FOOTING SIZE 	<p>10 INT FOUNDATION WALLS</p> <ul style="list-style-type: none"> STUDS CONCRETE CRUB FOOTING SIZE 	<p>11 SILL PLATE</p> <ul style="list-style-type: none"> SILL PLATE SILL SEAL ANCHOR BOLTS 	<p>12 DRAINAGE</p> <ul style="list-style-type: none"> DRAIN TILE DRAIN ROCK STORM DRAIN 	<p>13 STAIRS</p> <ul style="list-style-type: none"> RUN RISE TOTAL RUN TOTAL RISE RISE TREAD NOSING HEAD ROOM STRINGER EFFECTIVE DEPTH HANDRAIL KICKER
---	---	---	--	---	---	---	--	---	--	---	---	---

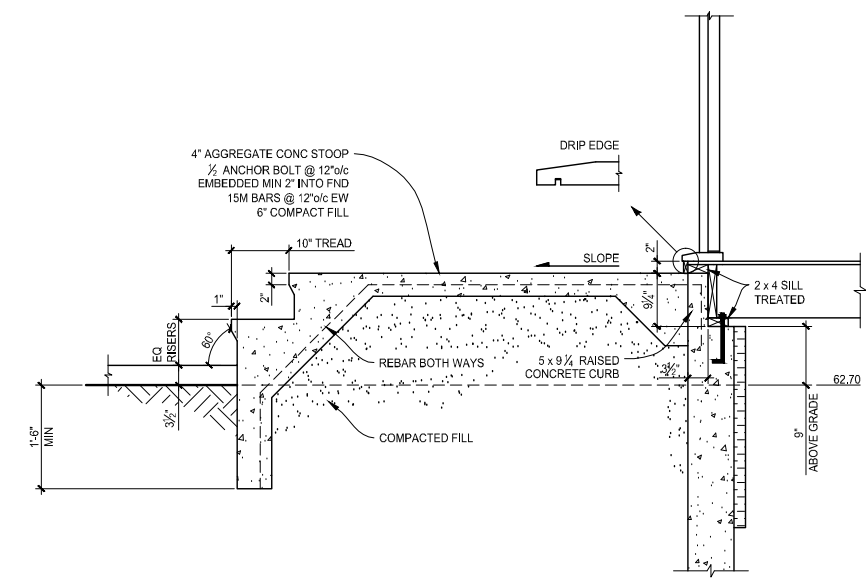

STOOP DETAIL 2
SCALE: 3/4" = 1'-0" 2